

GL 40-500
RL 40-100

rg
rws (A)

channel

40-170

SERVICE STRIP

+ 40-100
rg
rws (A)


channel

40-170

future
connection

150 FWD 1 75

+ 40-100
rg
rws (A)

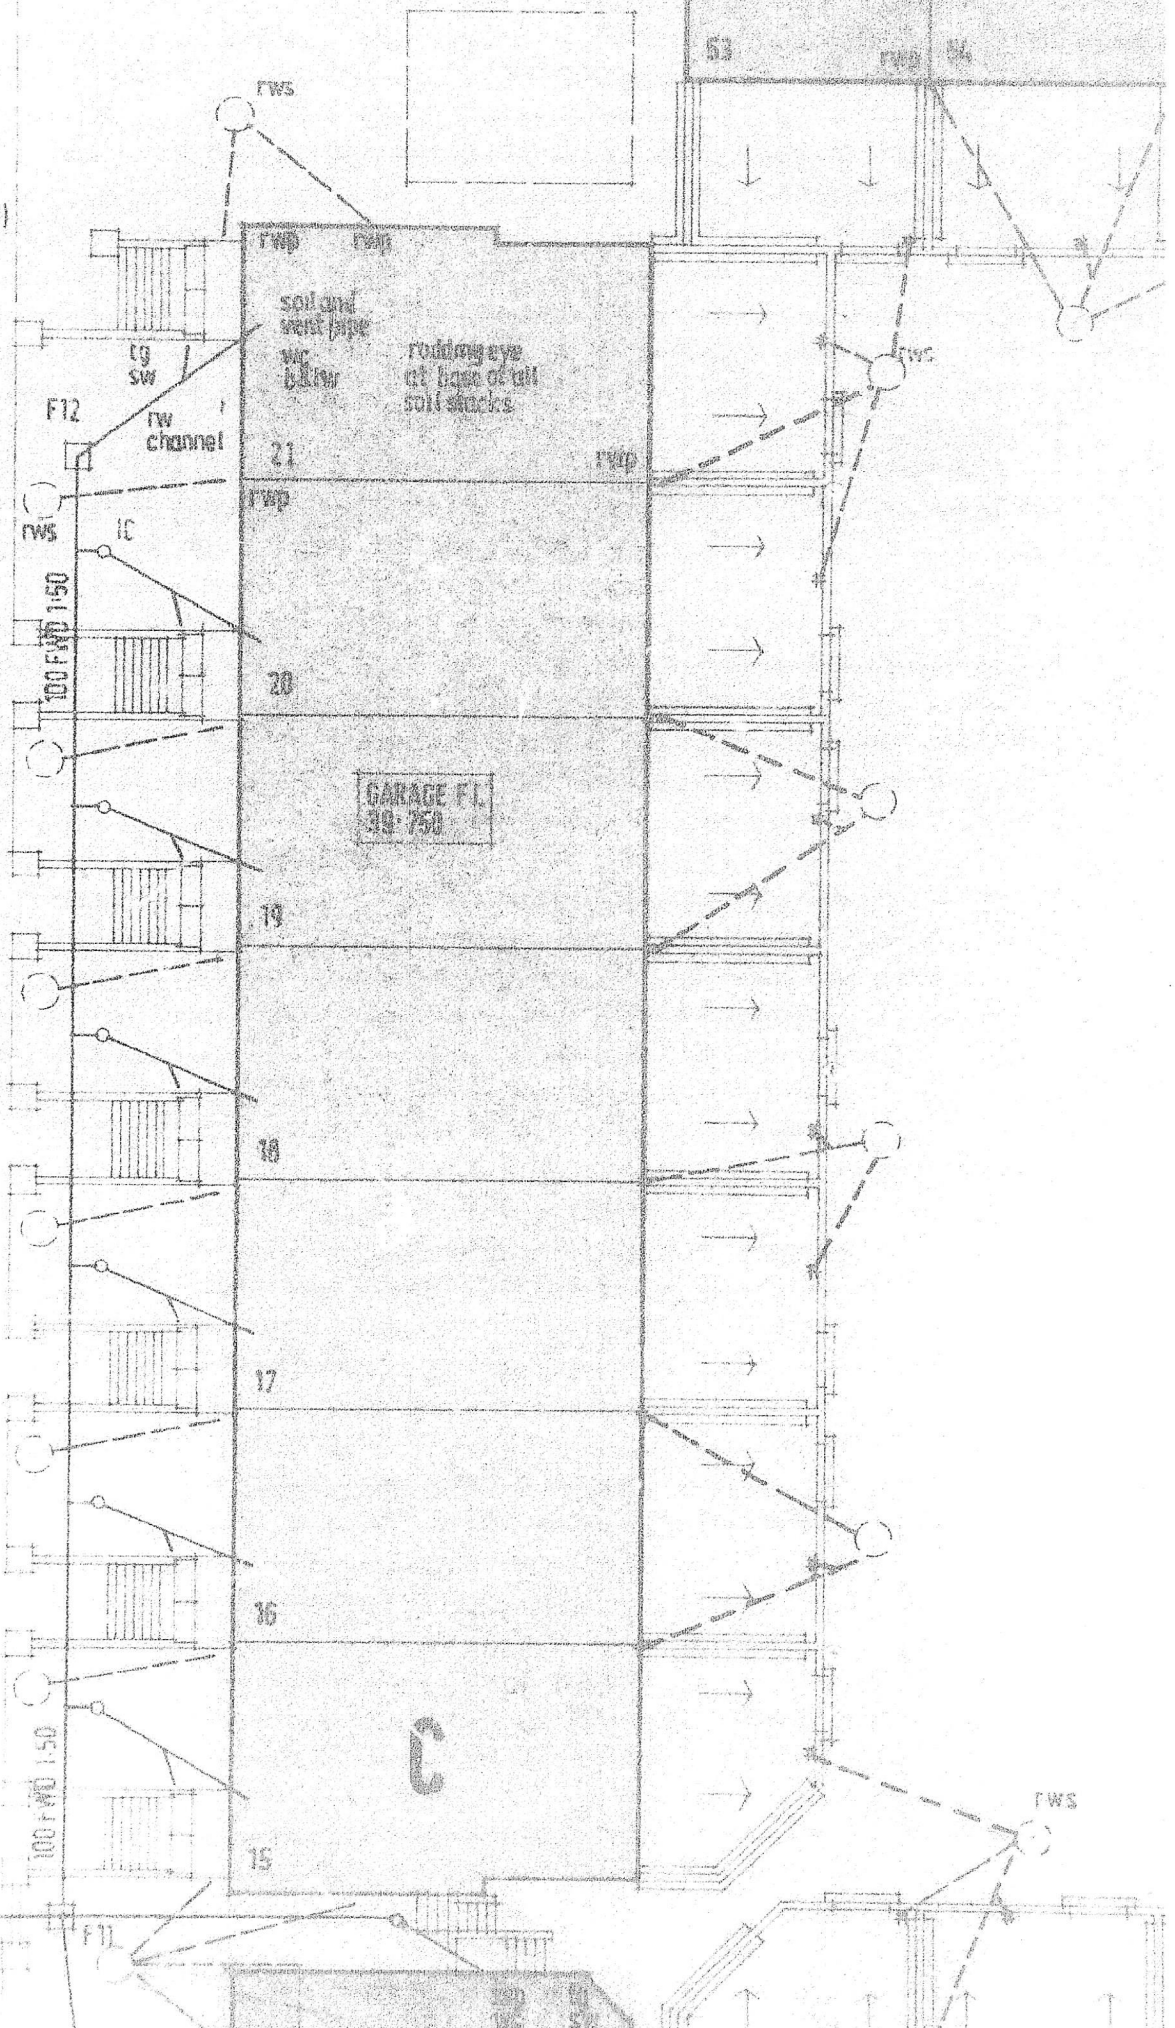

GARAGE FL.
39-750

C

soil and vent pipe
w/c b.l./w
rodding eye
at base of all
soil stacks

F13

F11

F12

53

54

rws

rws

rws

rws

rwp

rwp

rwp

rwp

rwp

19

18

17

16

15

21

20

100 FWD 1 50

100 FWD 1 50












rg sw

rg channel

ic

100 FWD 1 50

100 FWD 1 50

